


L-2

L-2

Unit "L-2" of  
**FORBES LAKE of the OZARKS PARK**  
 Part of Sections 14, 15, 22 & 23, Township 40 North, Range 21 West,  
 Benton County, Missouri

THE ARROW INDICATES  
 THE LOT SELECTED  
 FOR YOU

*Leonard H. Galbraith*

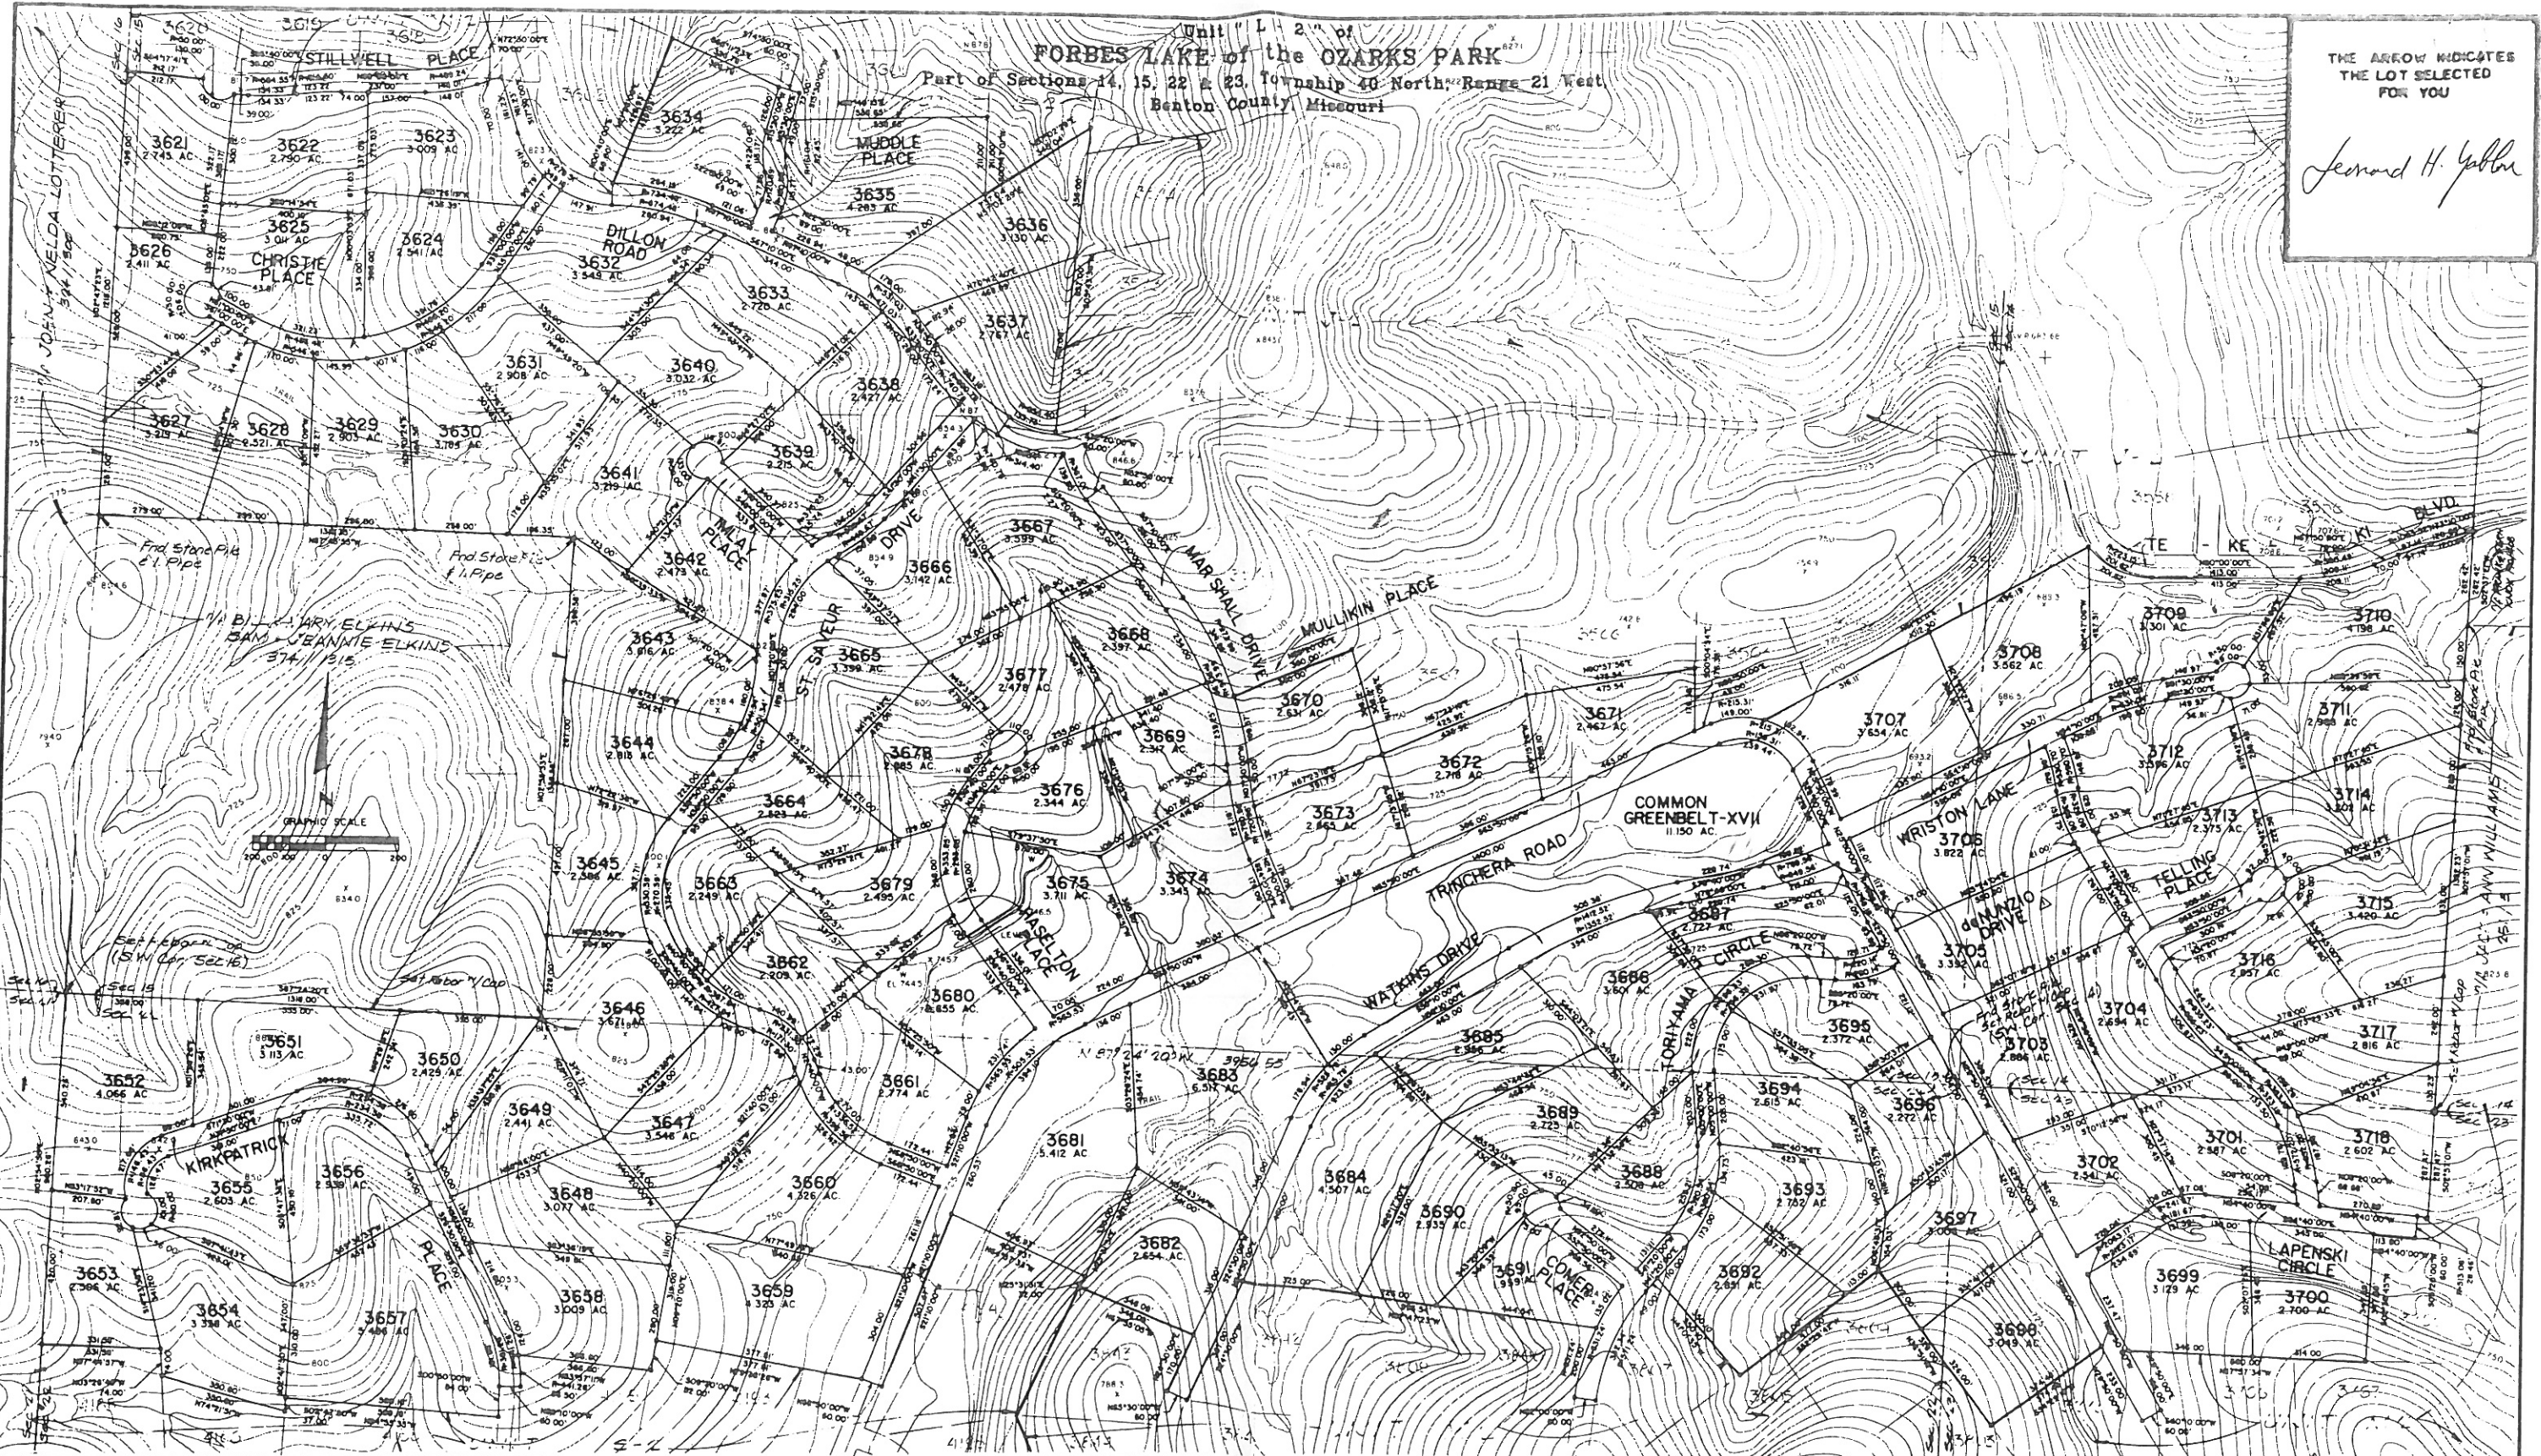
















