


Unit "G-2" of  
**FORBES LAKE of the OZARKS PARK**  
 Part of Sections 23, 24, 25 & 26, Township 40 North, Range 21 West,  
 Benton County, Missouri

THE ARROW INDICATES  
 THE LOT SELECTED  
 FOR YOU

*Leonard H. Yablin*

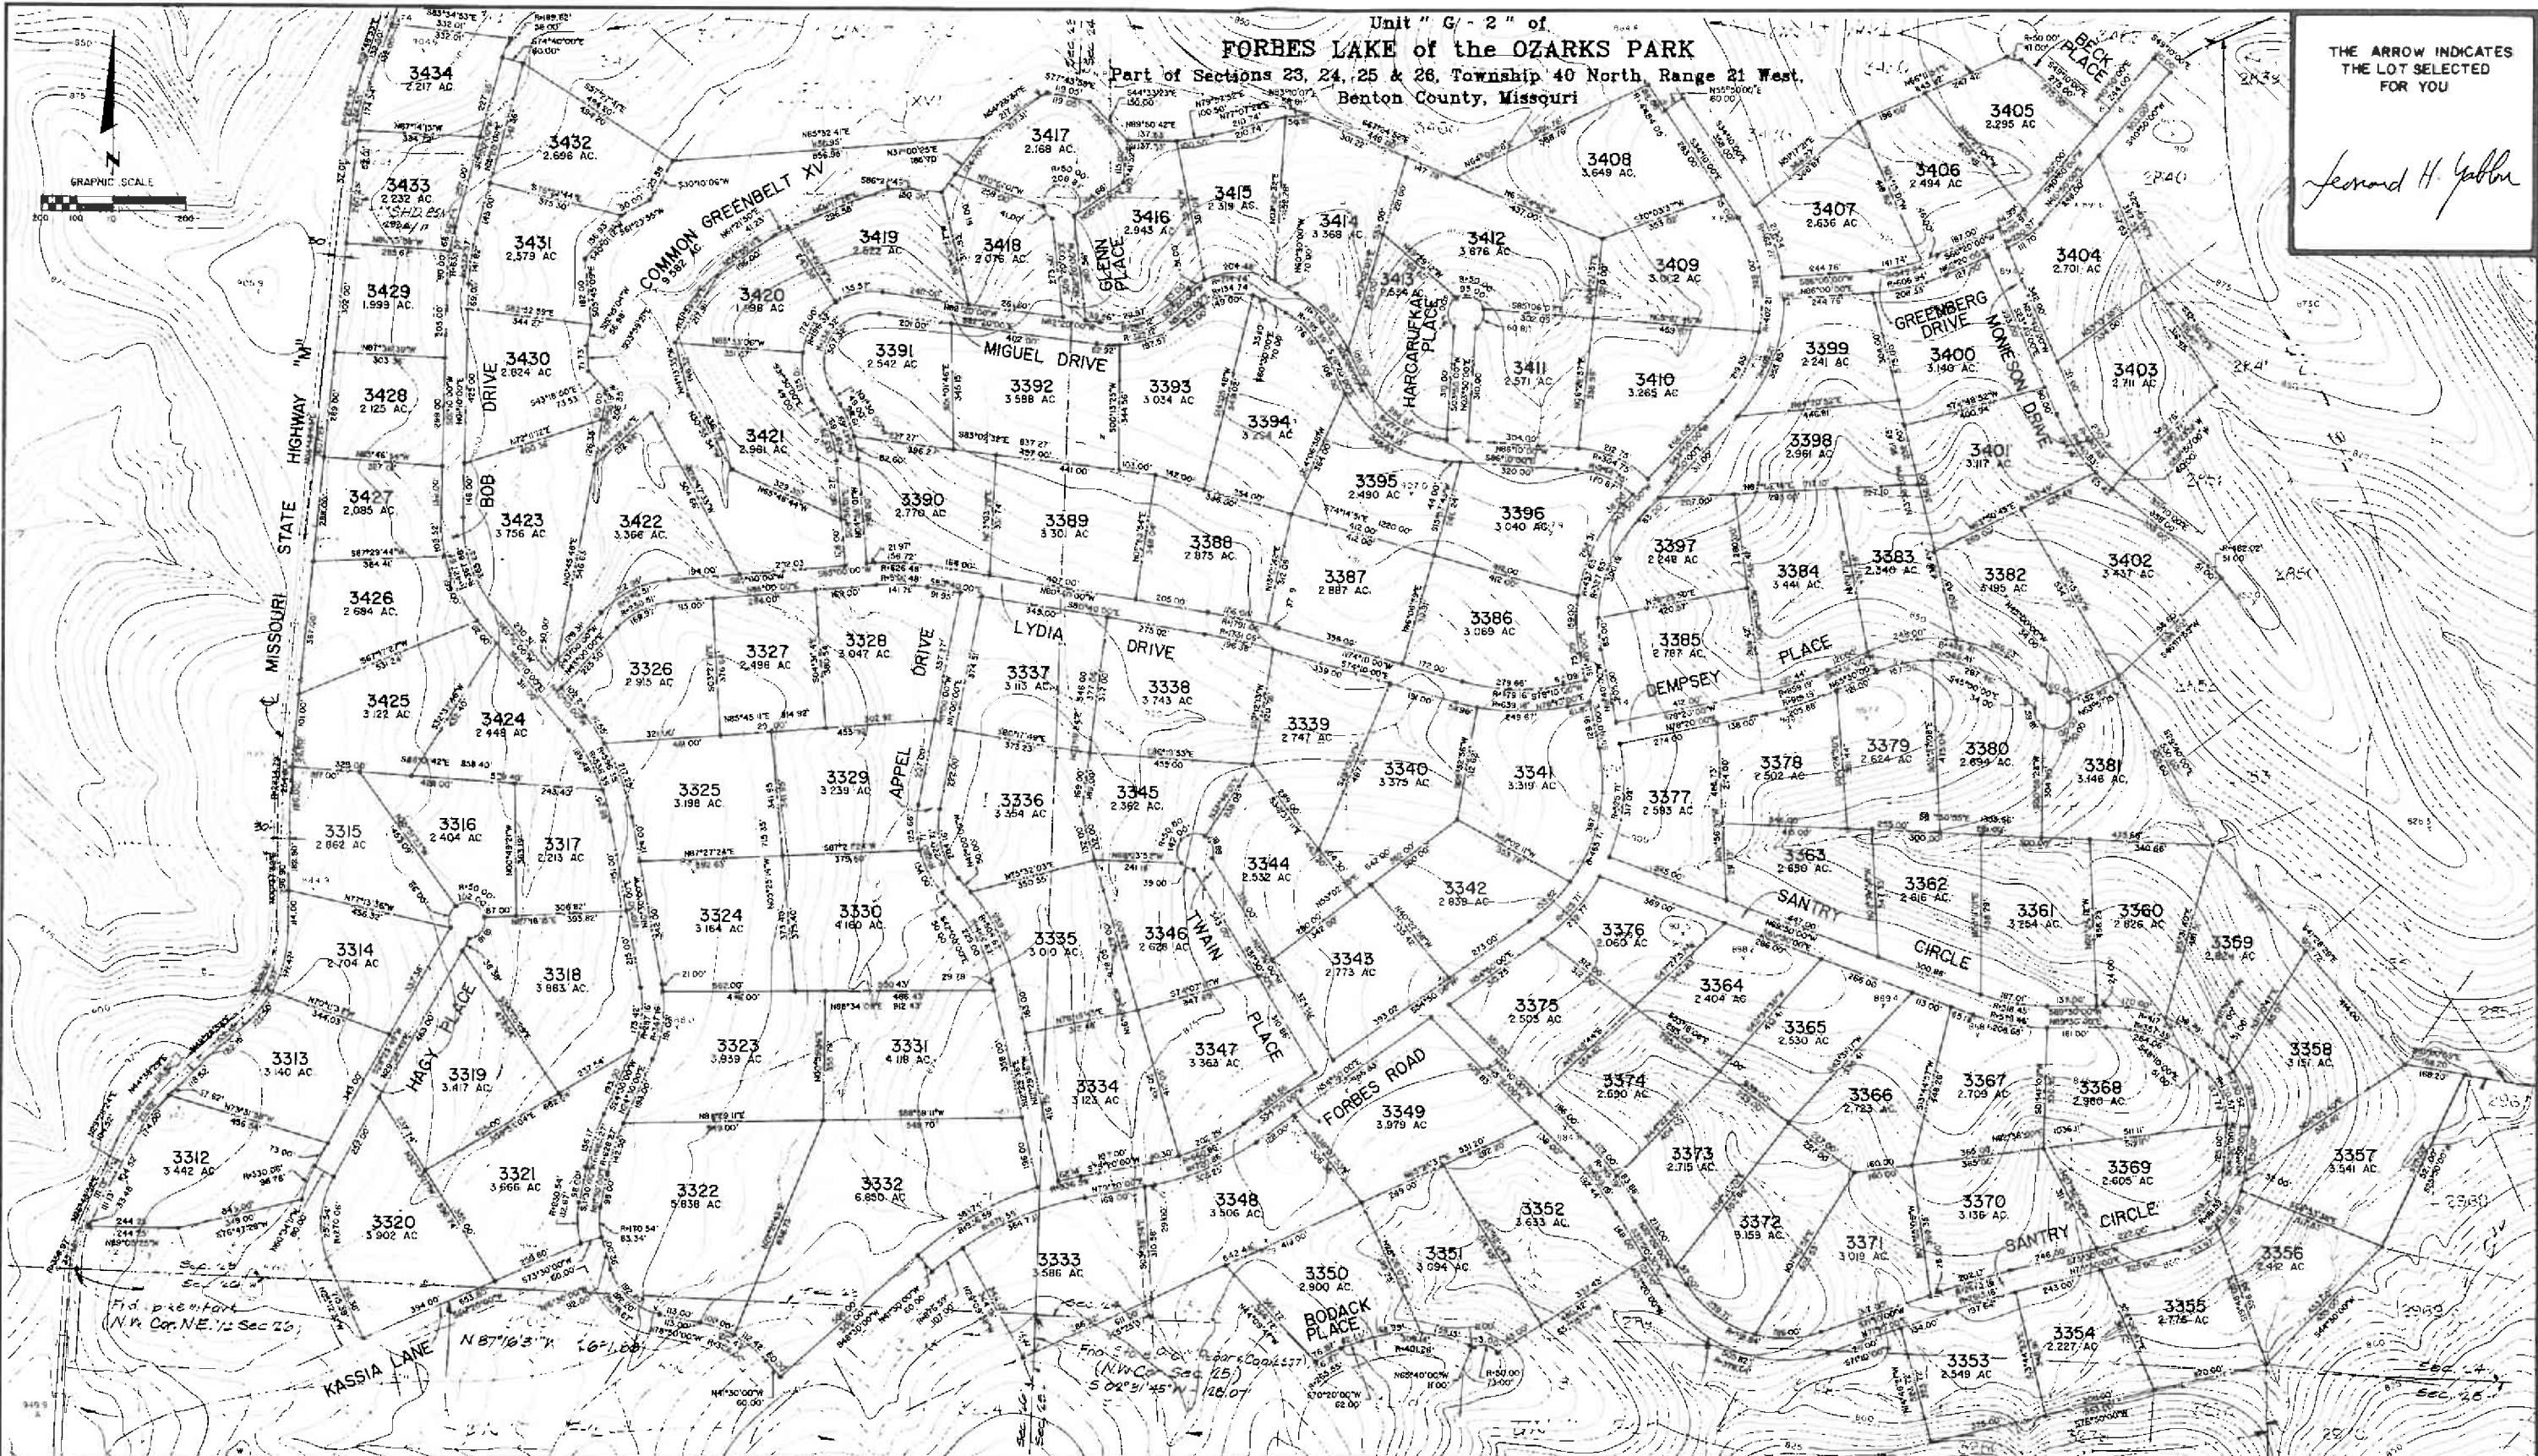



















